


Vordach 2.50/6.00

Vordach 2.50/6.00

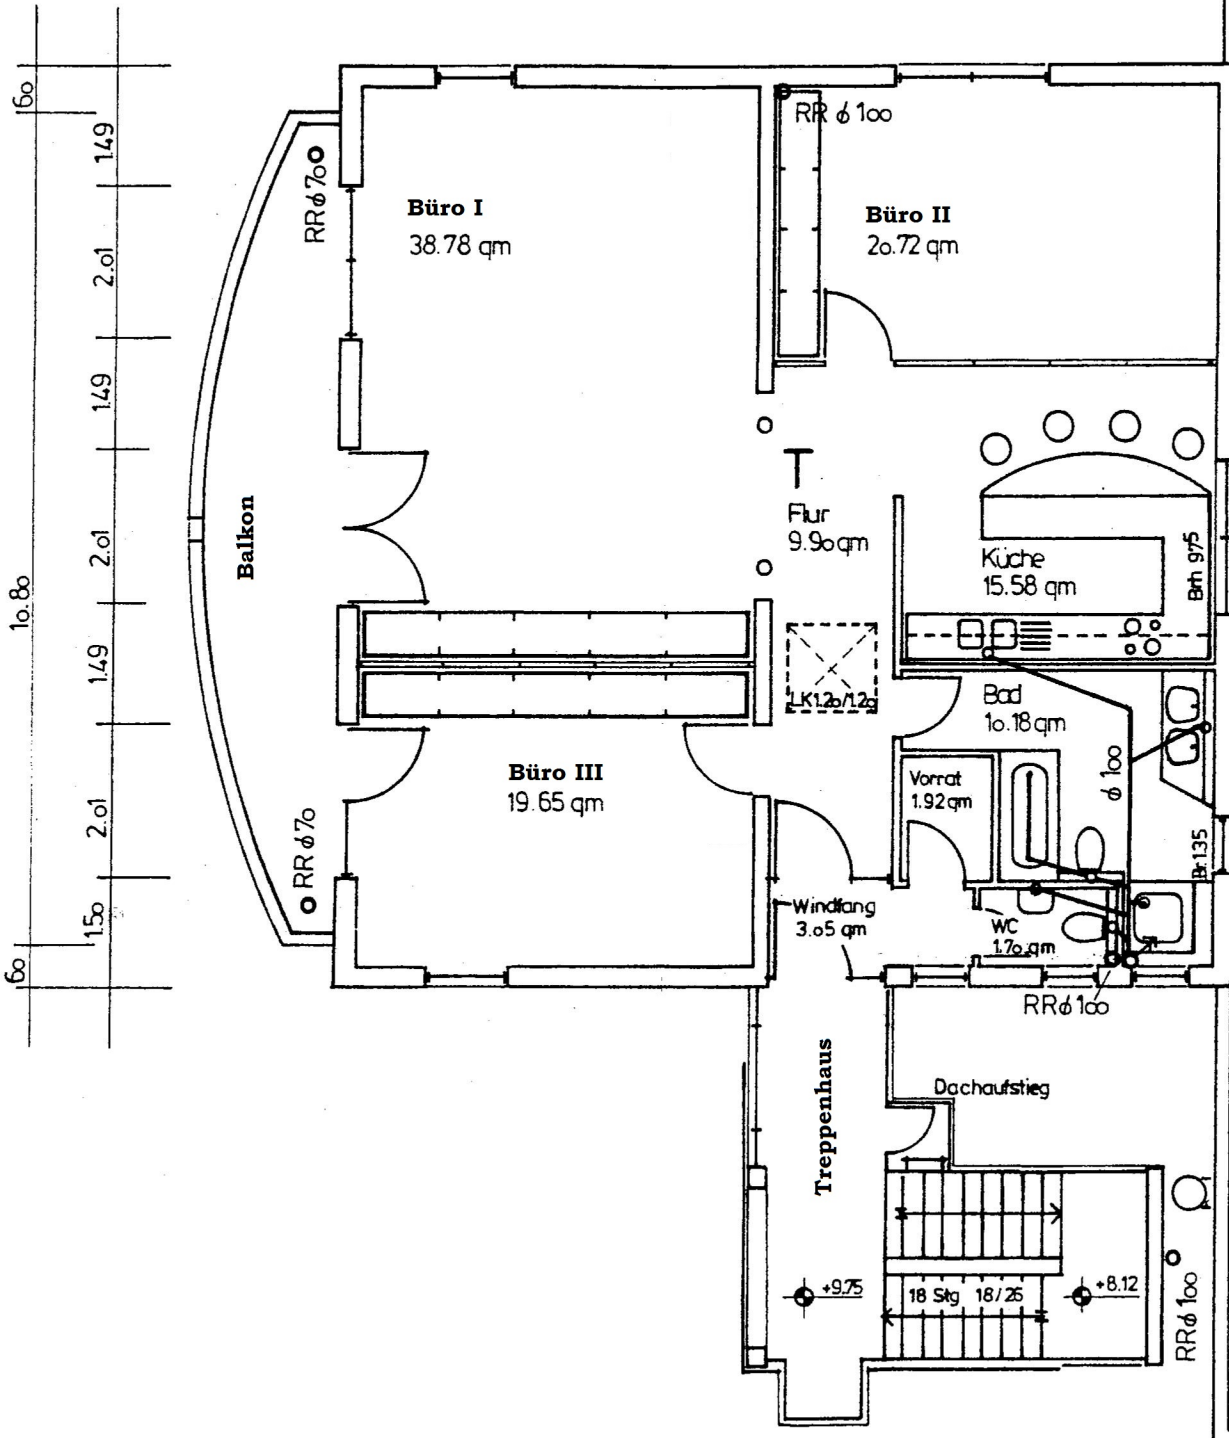

2. Obergeschoss